


ANDREWS & PARTNERS, INC.

ARCHITECTURE • ENGINEERING • CONSTRUCTION

MODERN HOMES




THE MODERN HOMES COLLECTION.
2010 Floor Plan Catalog: schemes MH-101 to MH-107.

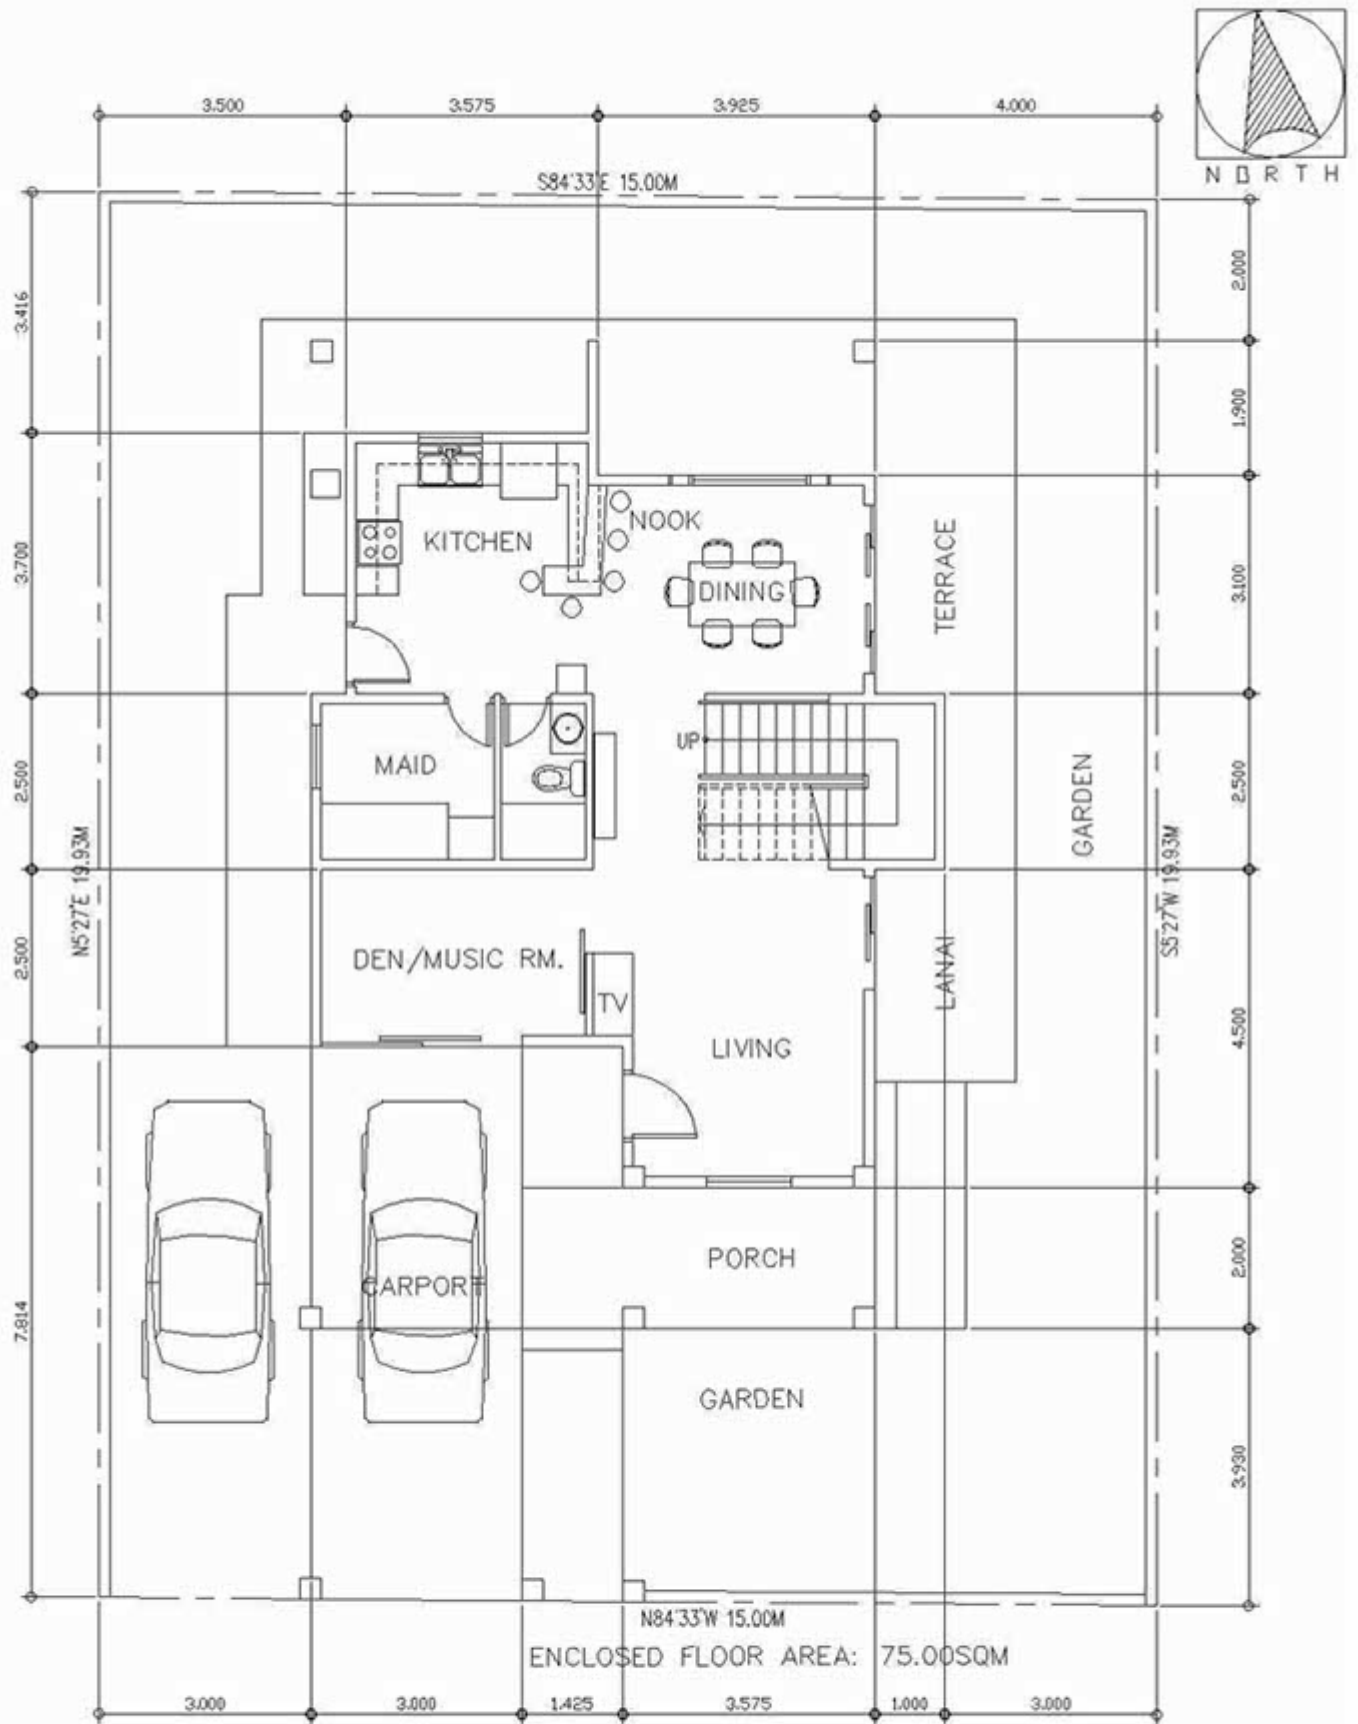

scheme

MH-101


GROUND FLOOR PLAN

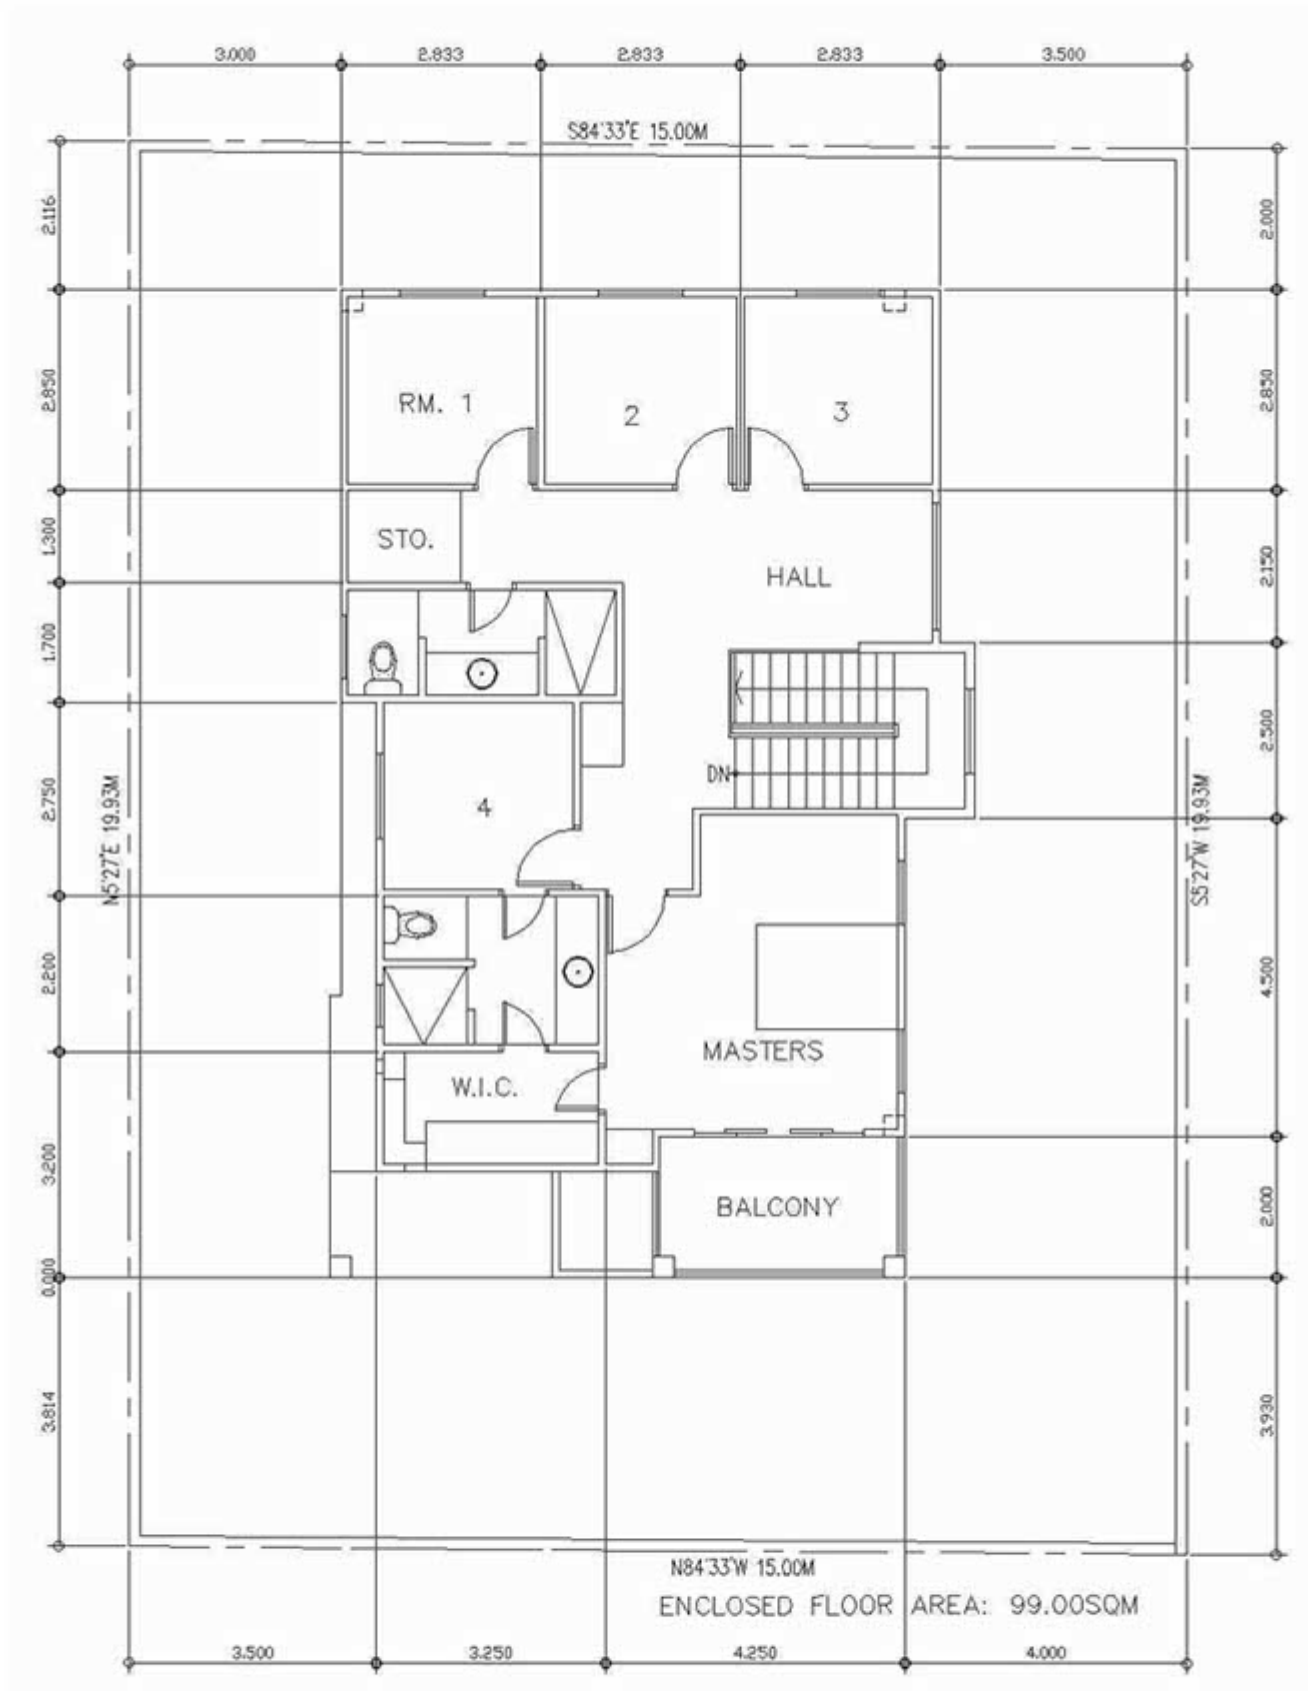

scheme


MH-101

SECOND FLOOR PLAN

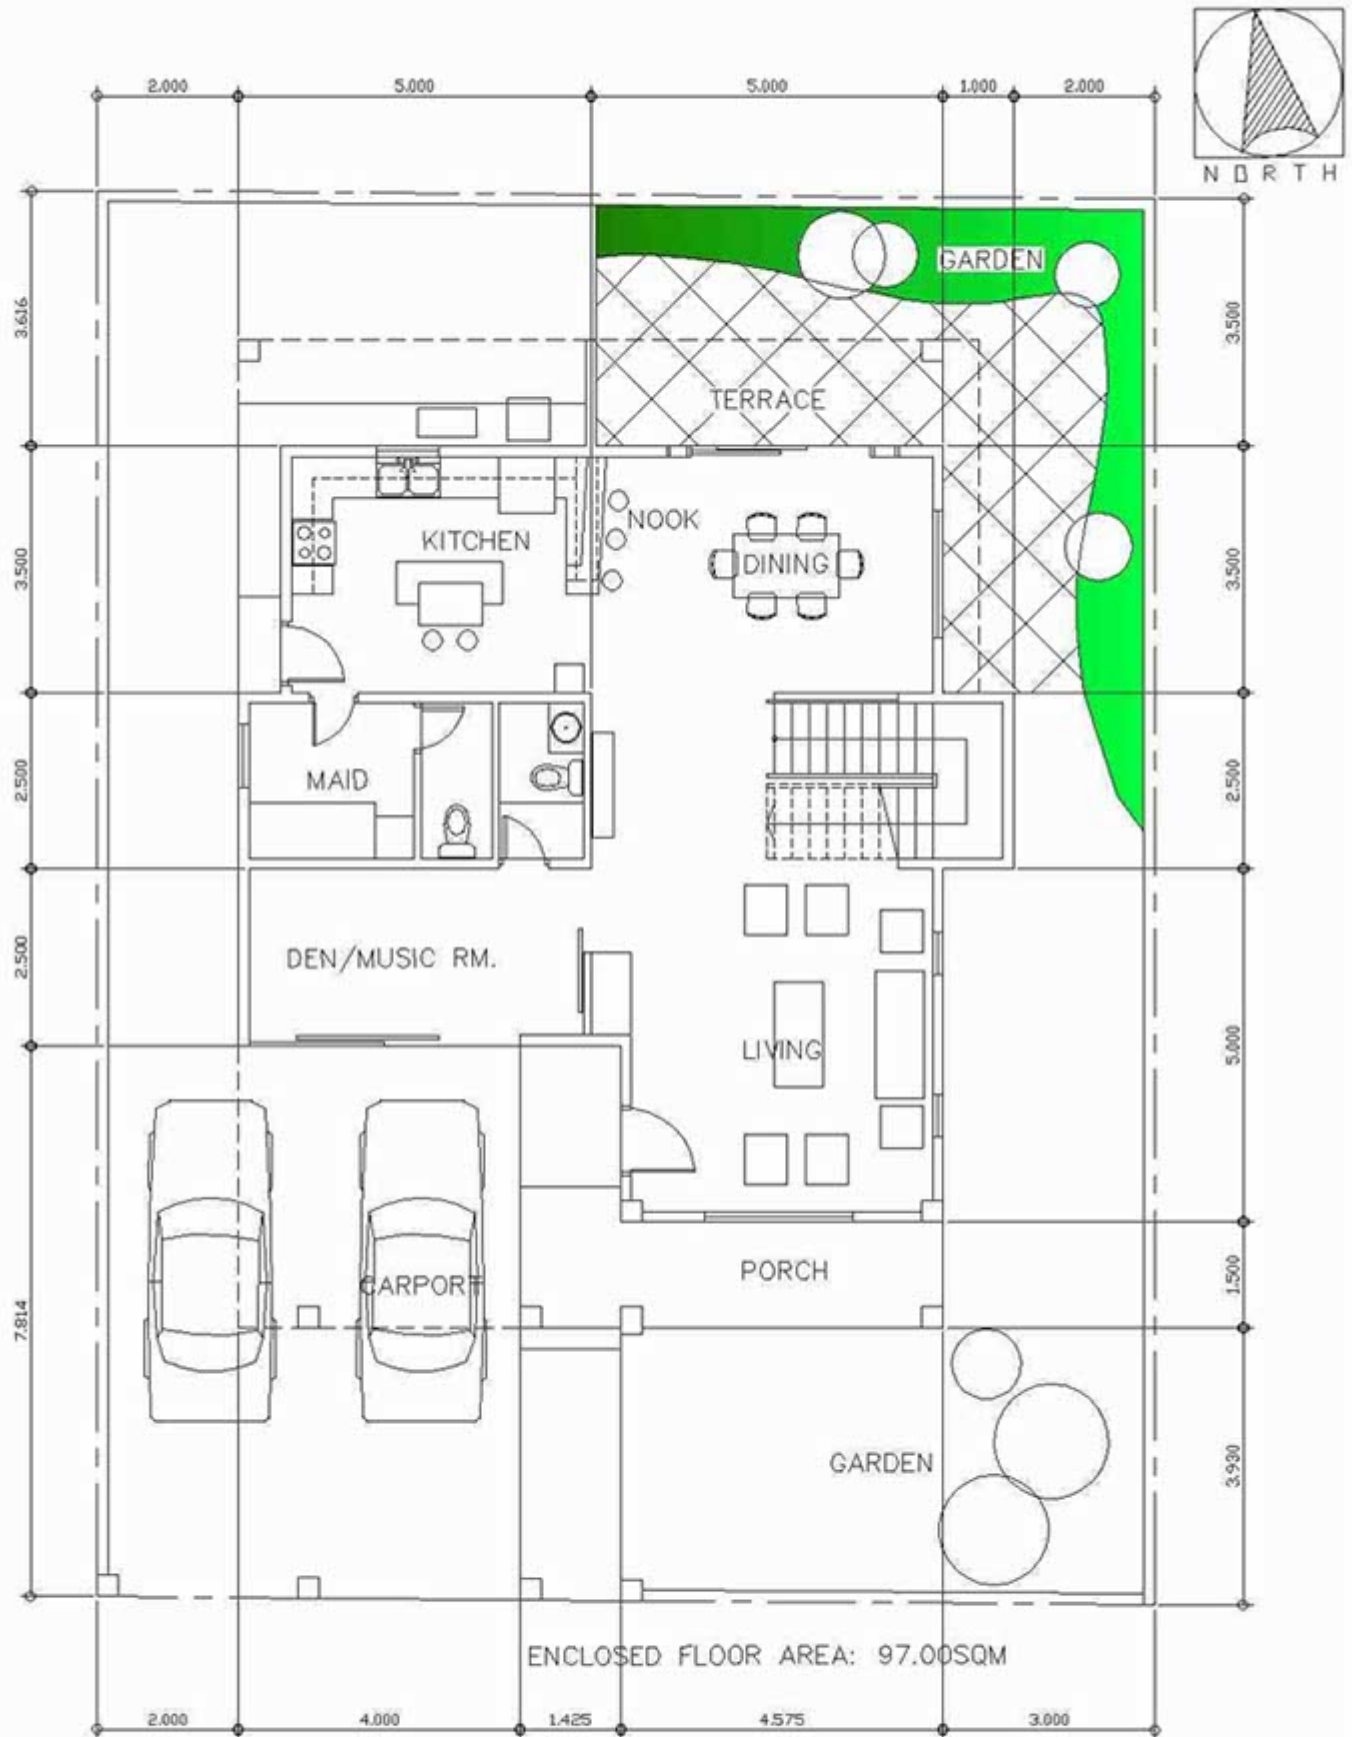


scheme
MH-102

GROUND FLOOR PLAN

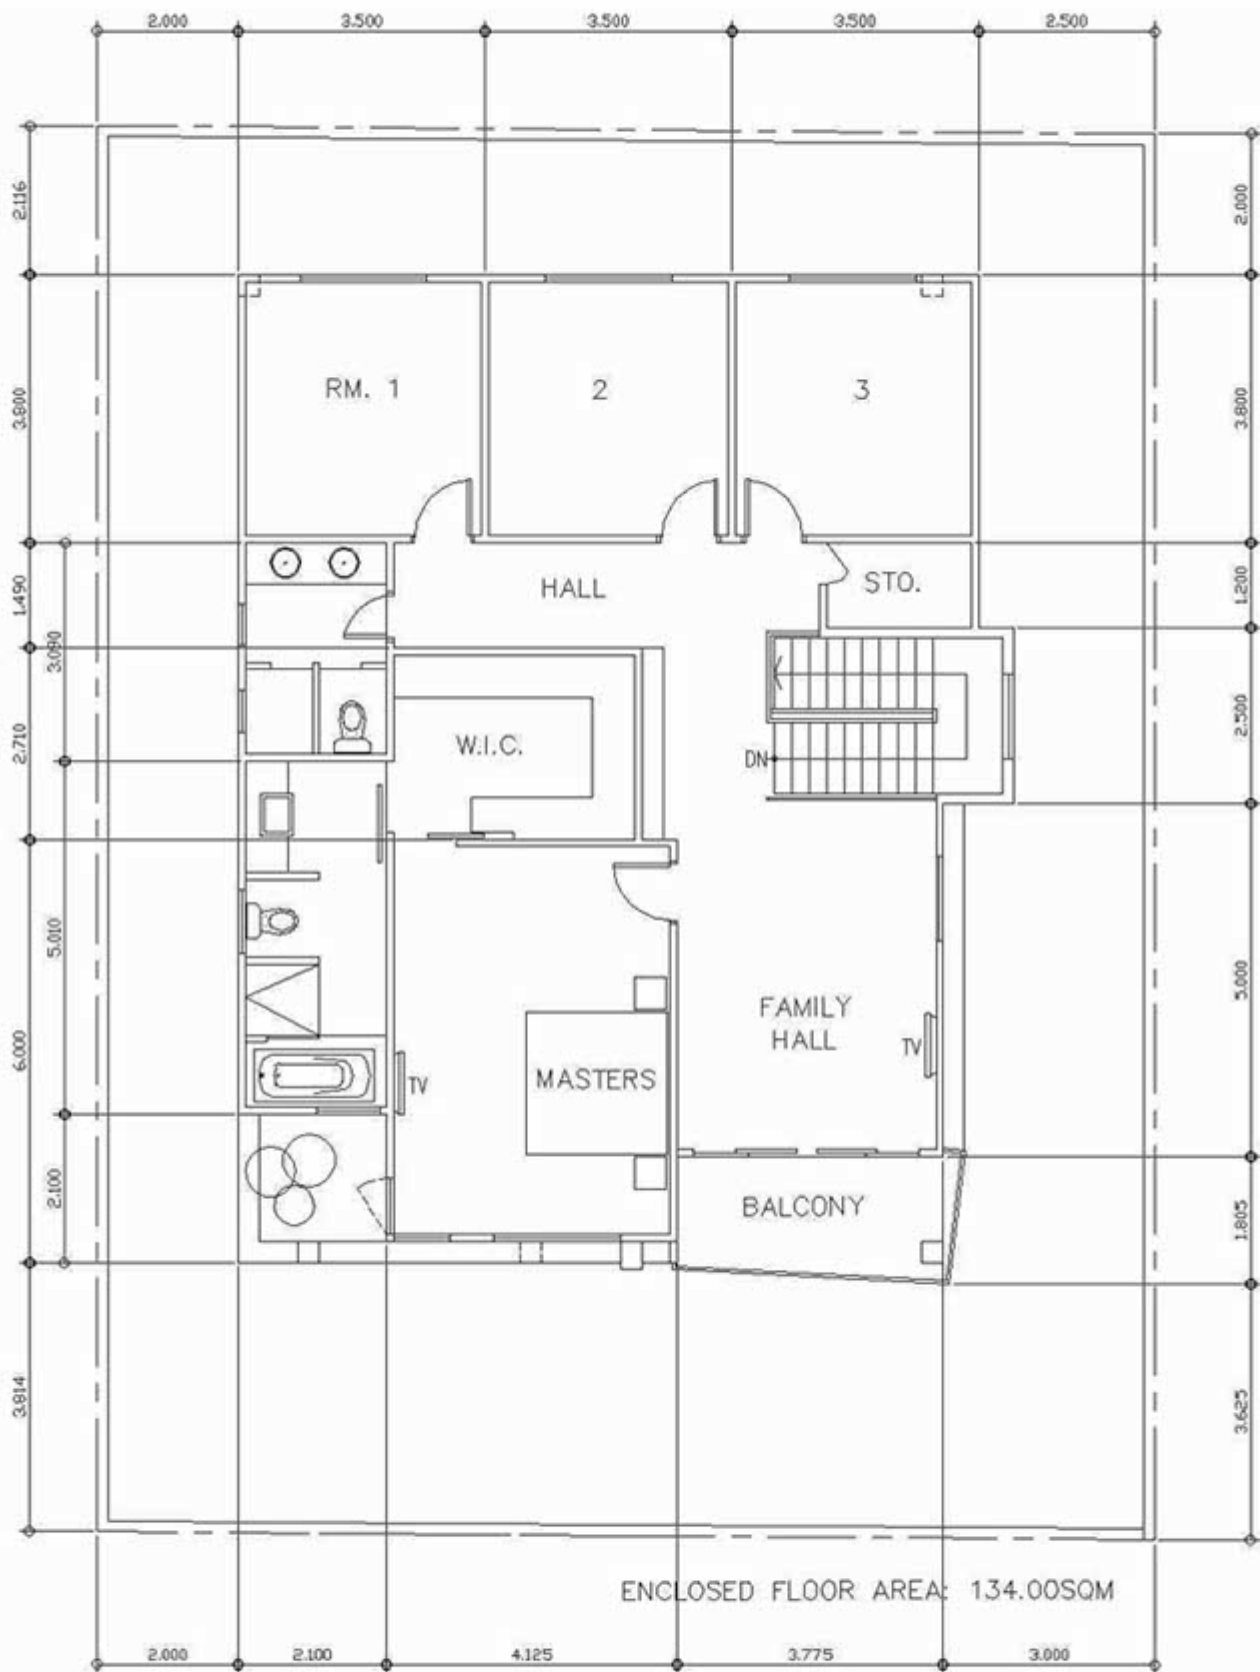


scheme
MH-102 SECOND FLOOR PLAN

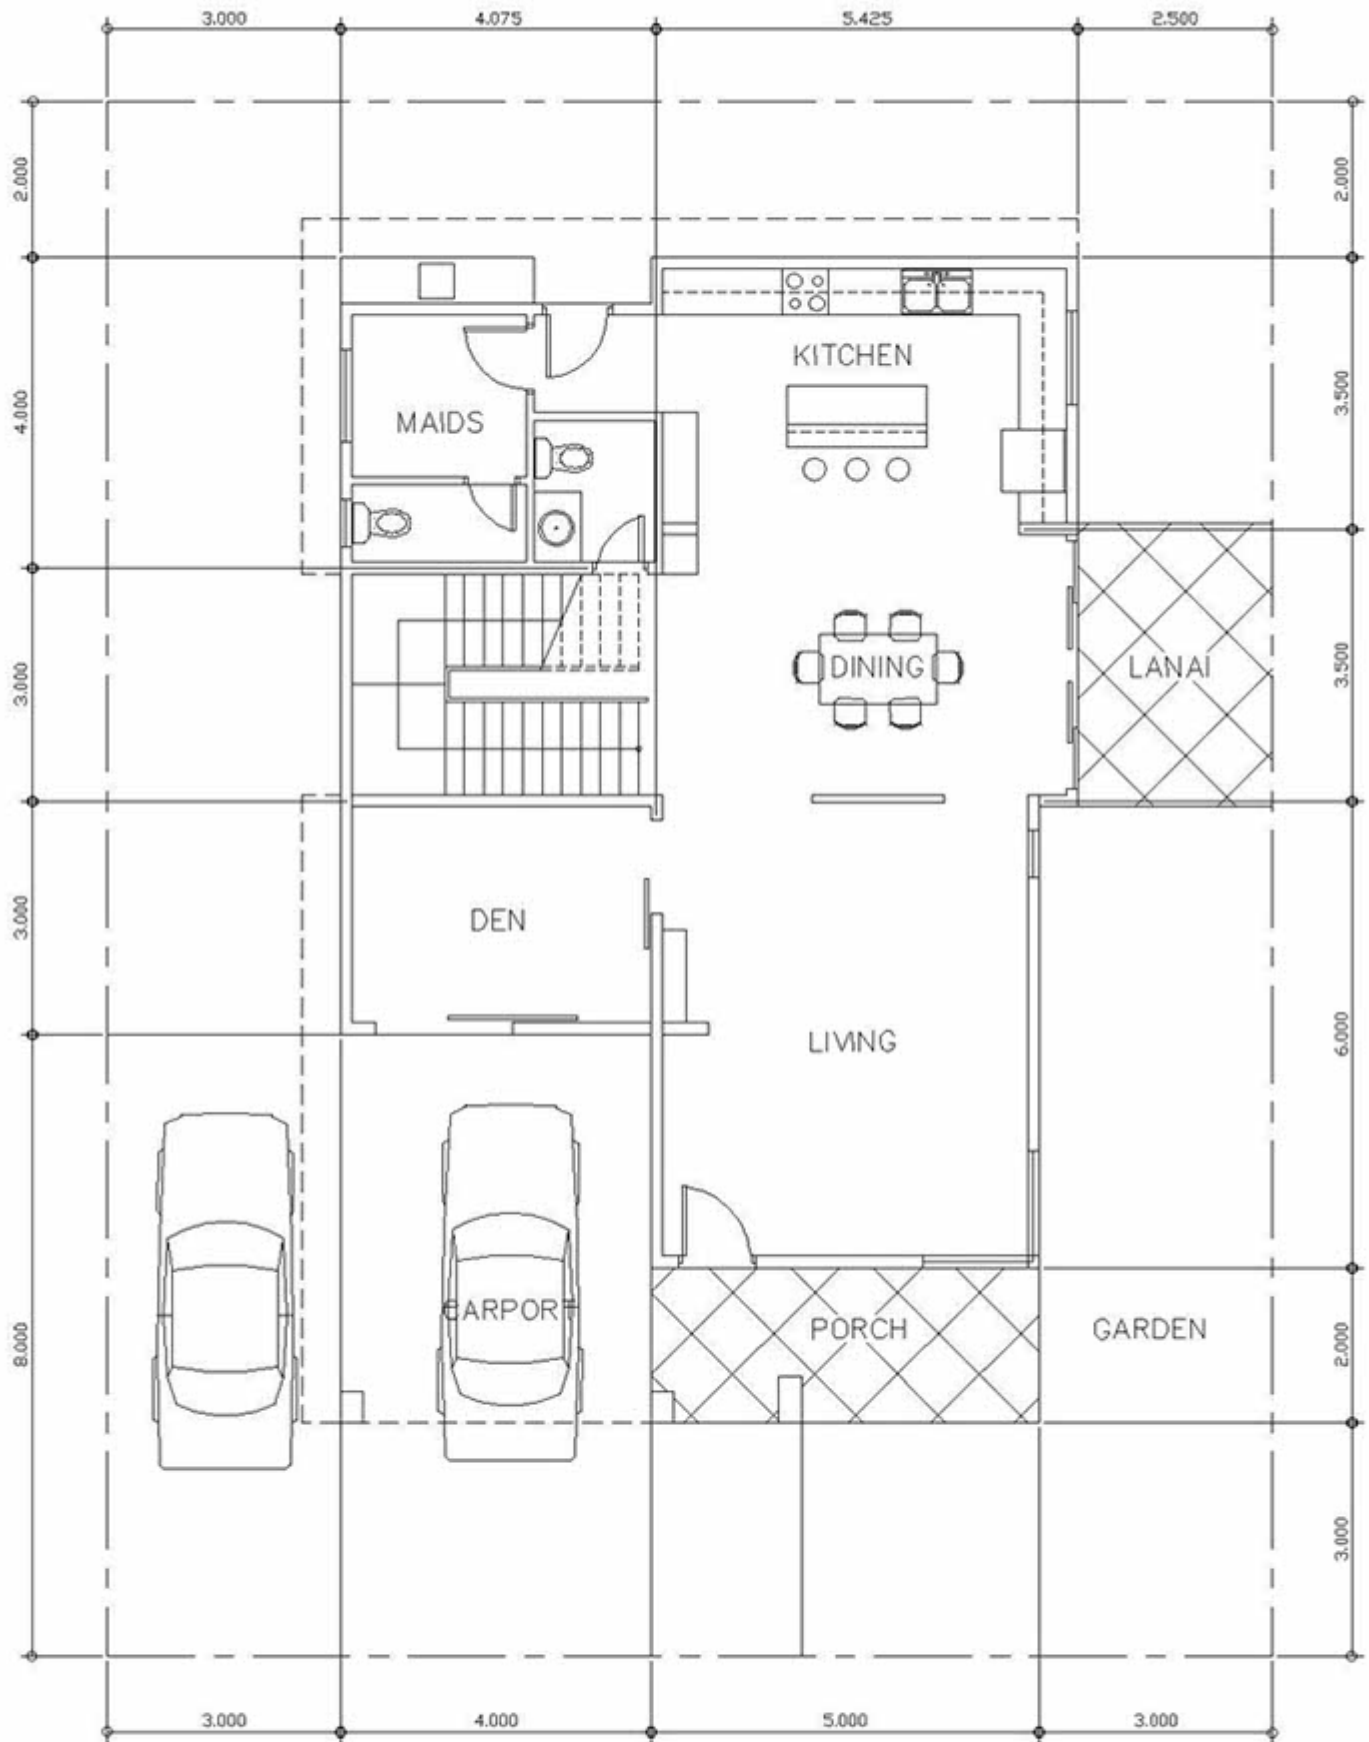


scheme
MH-103

GROUND FLOOR PLAN

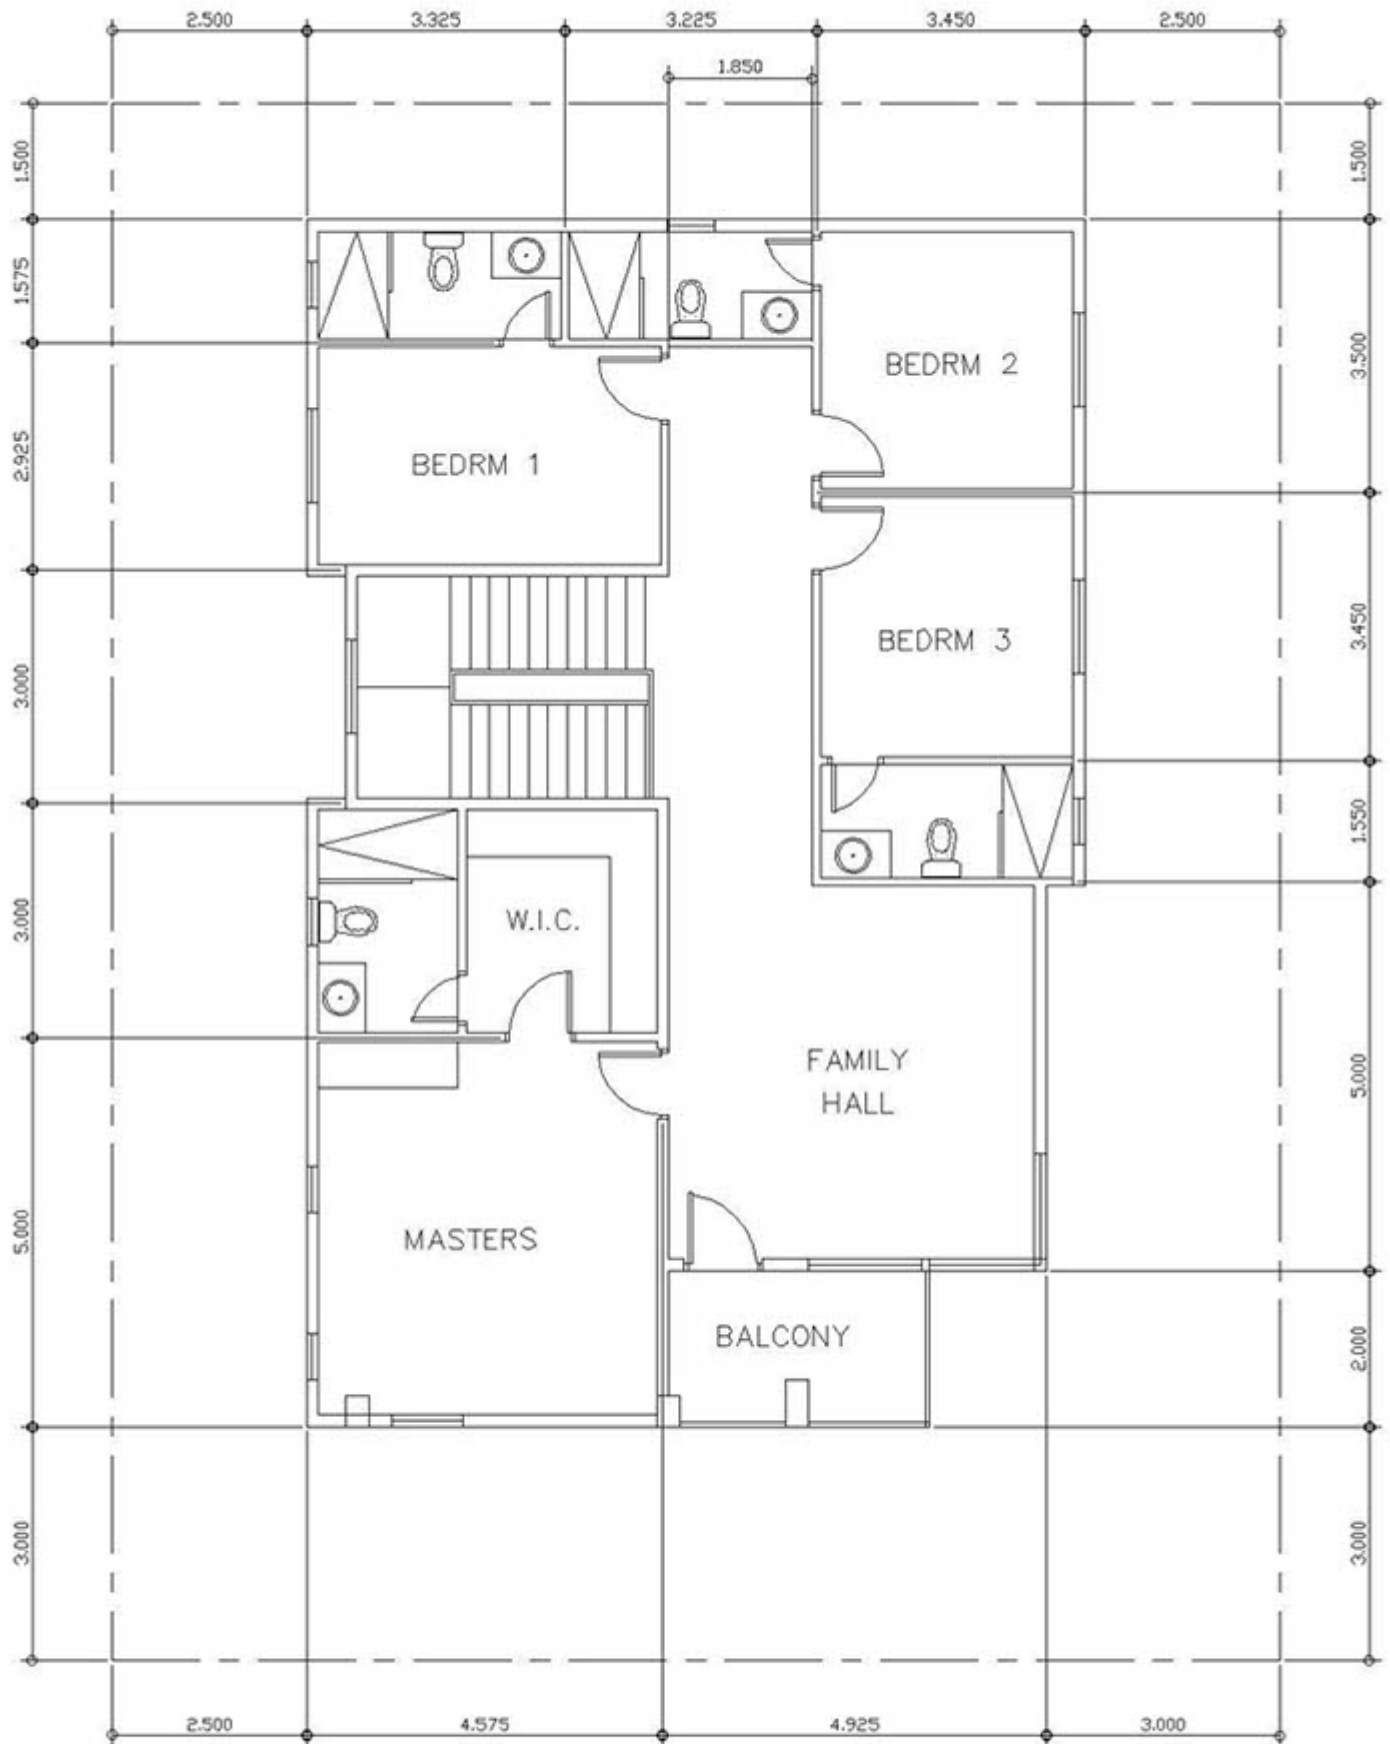


scheme
MH-103 SECOND FLOOR PLAN

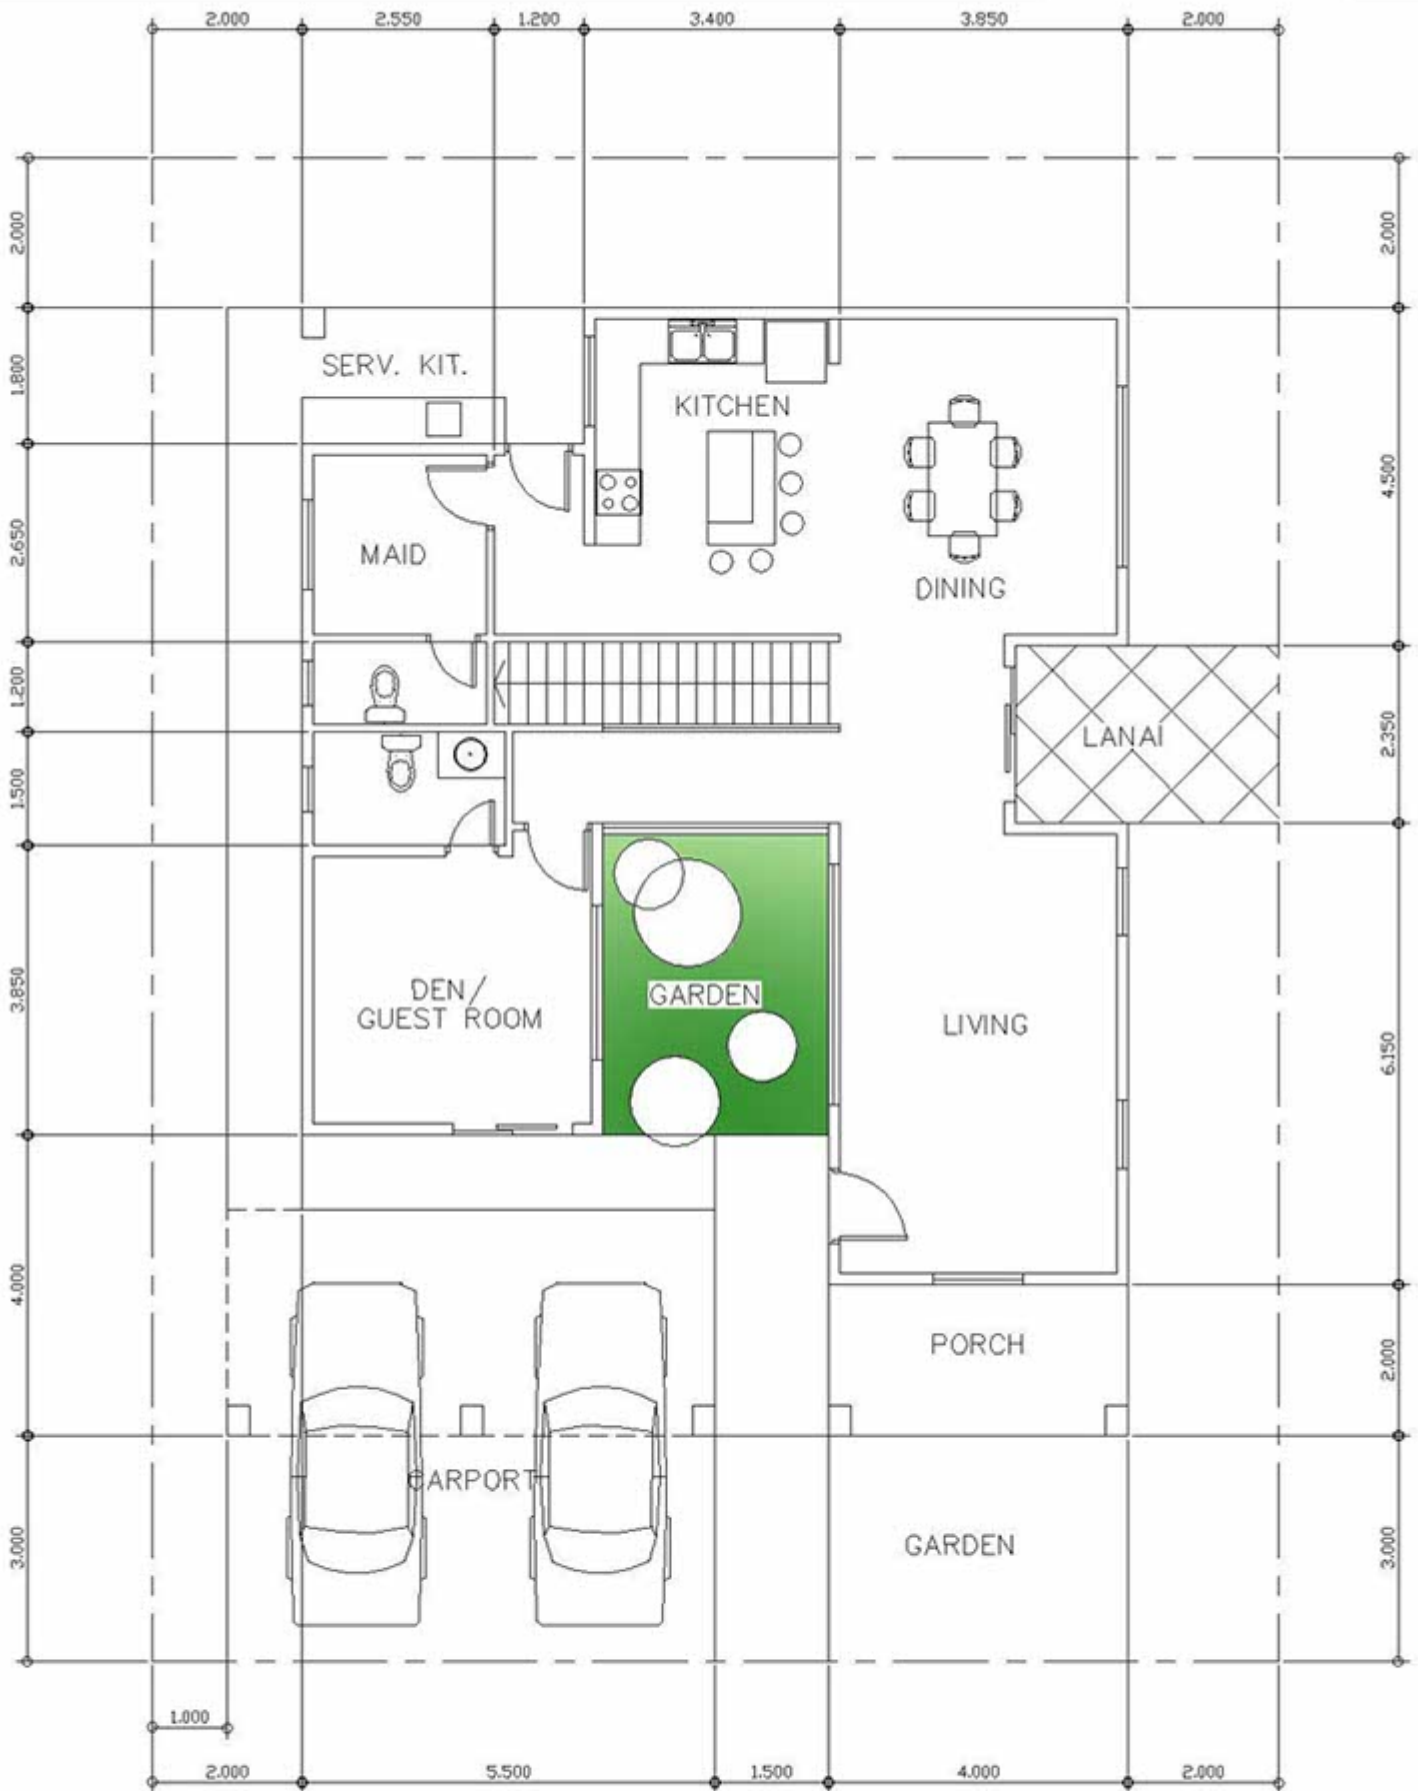


scheme
MH-104

GROUND FLOOR PLAN

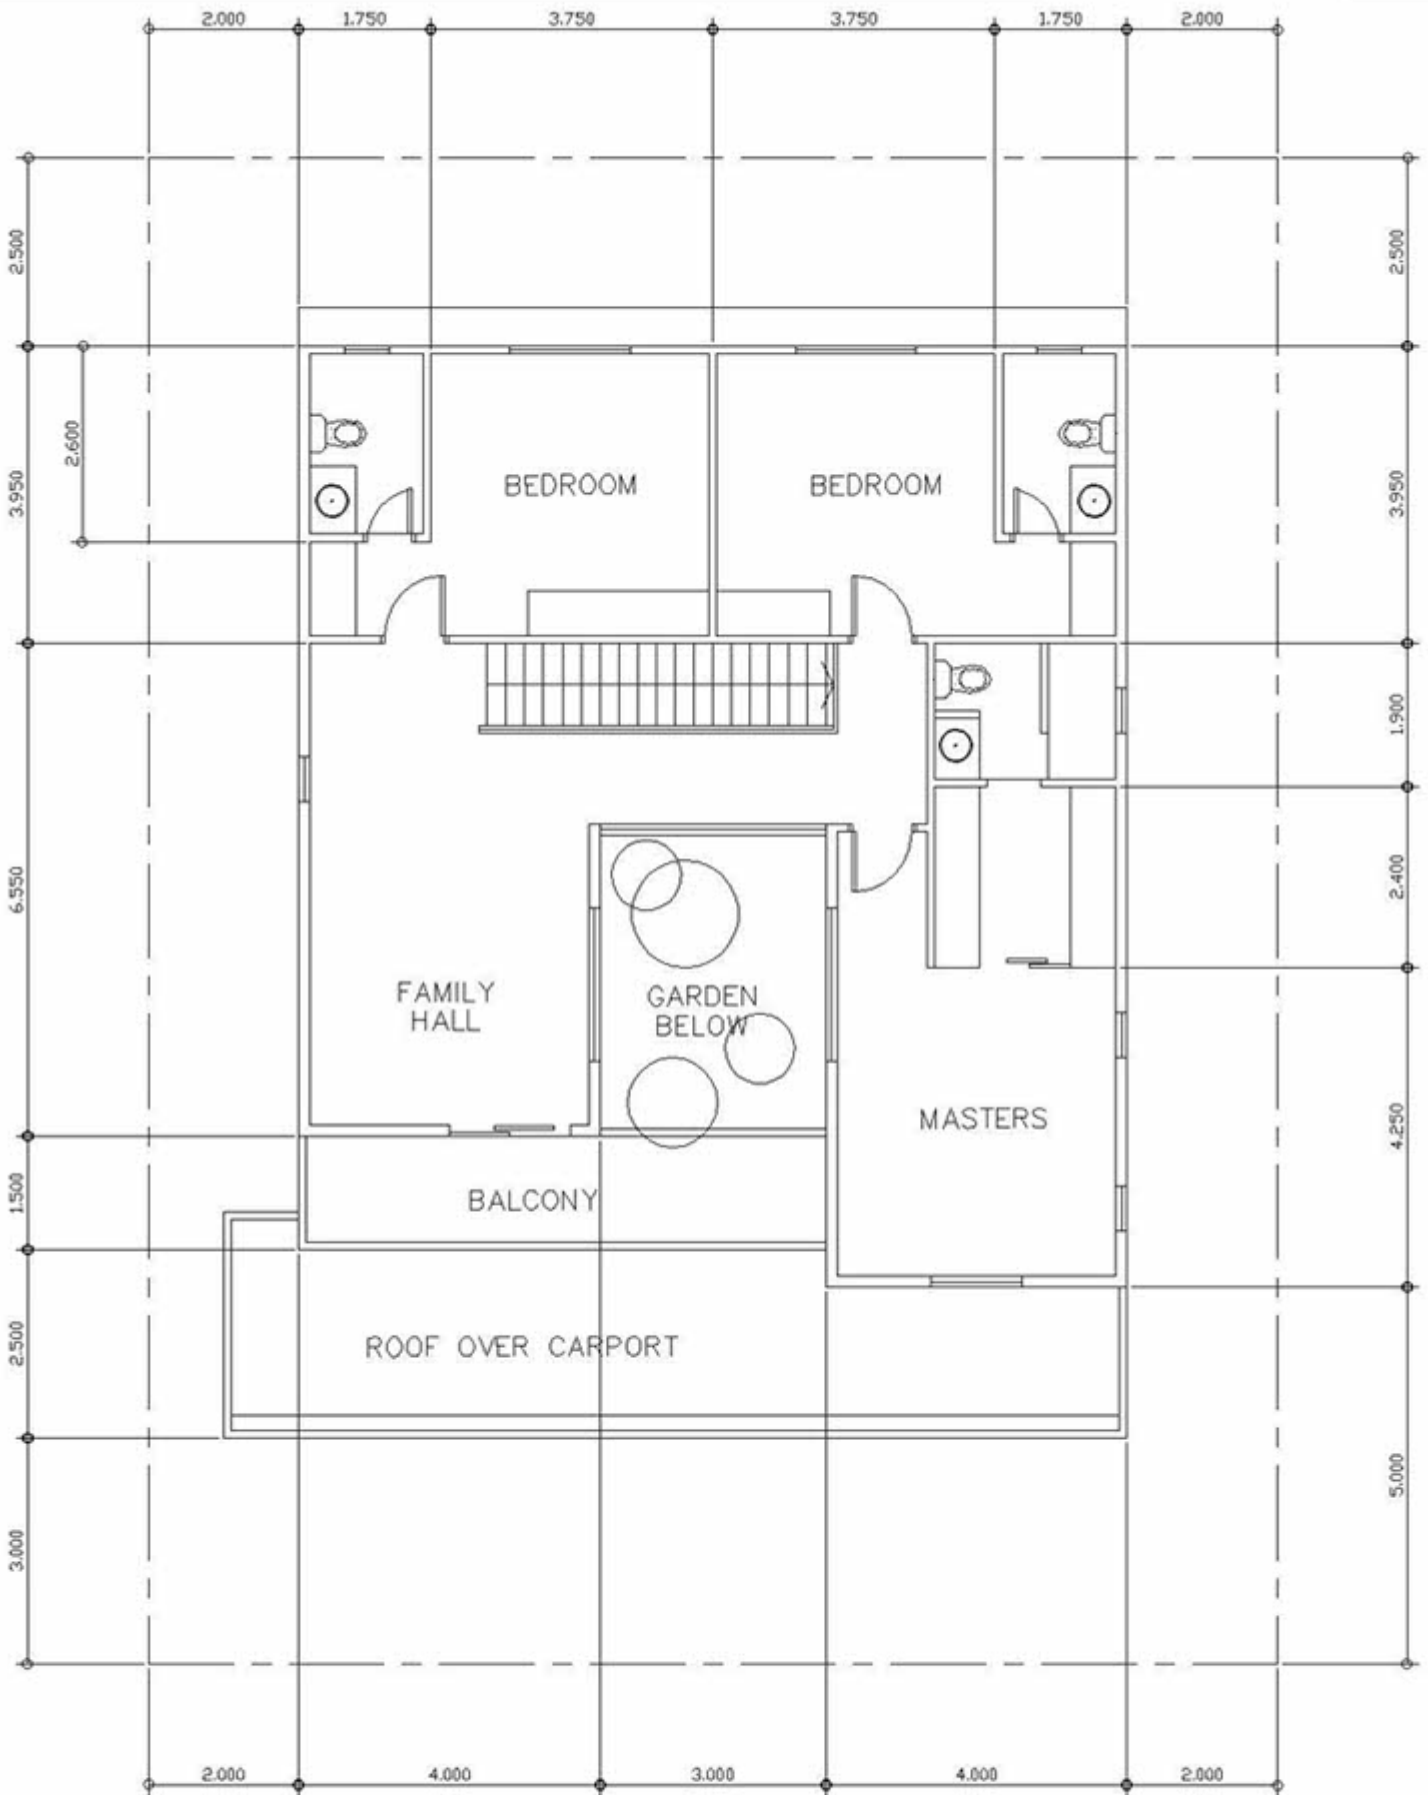

scheme


MH-104 SECOND FLOOR PLAN

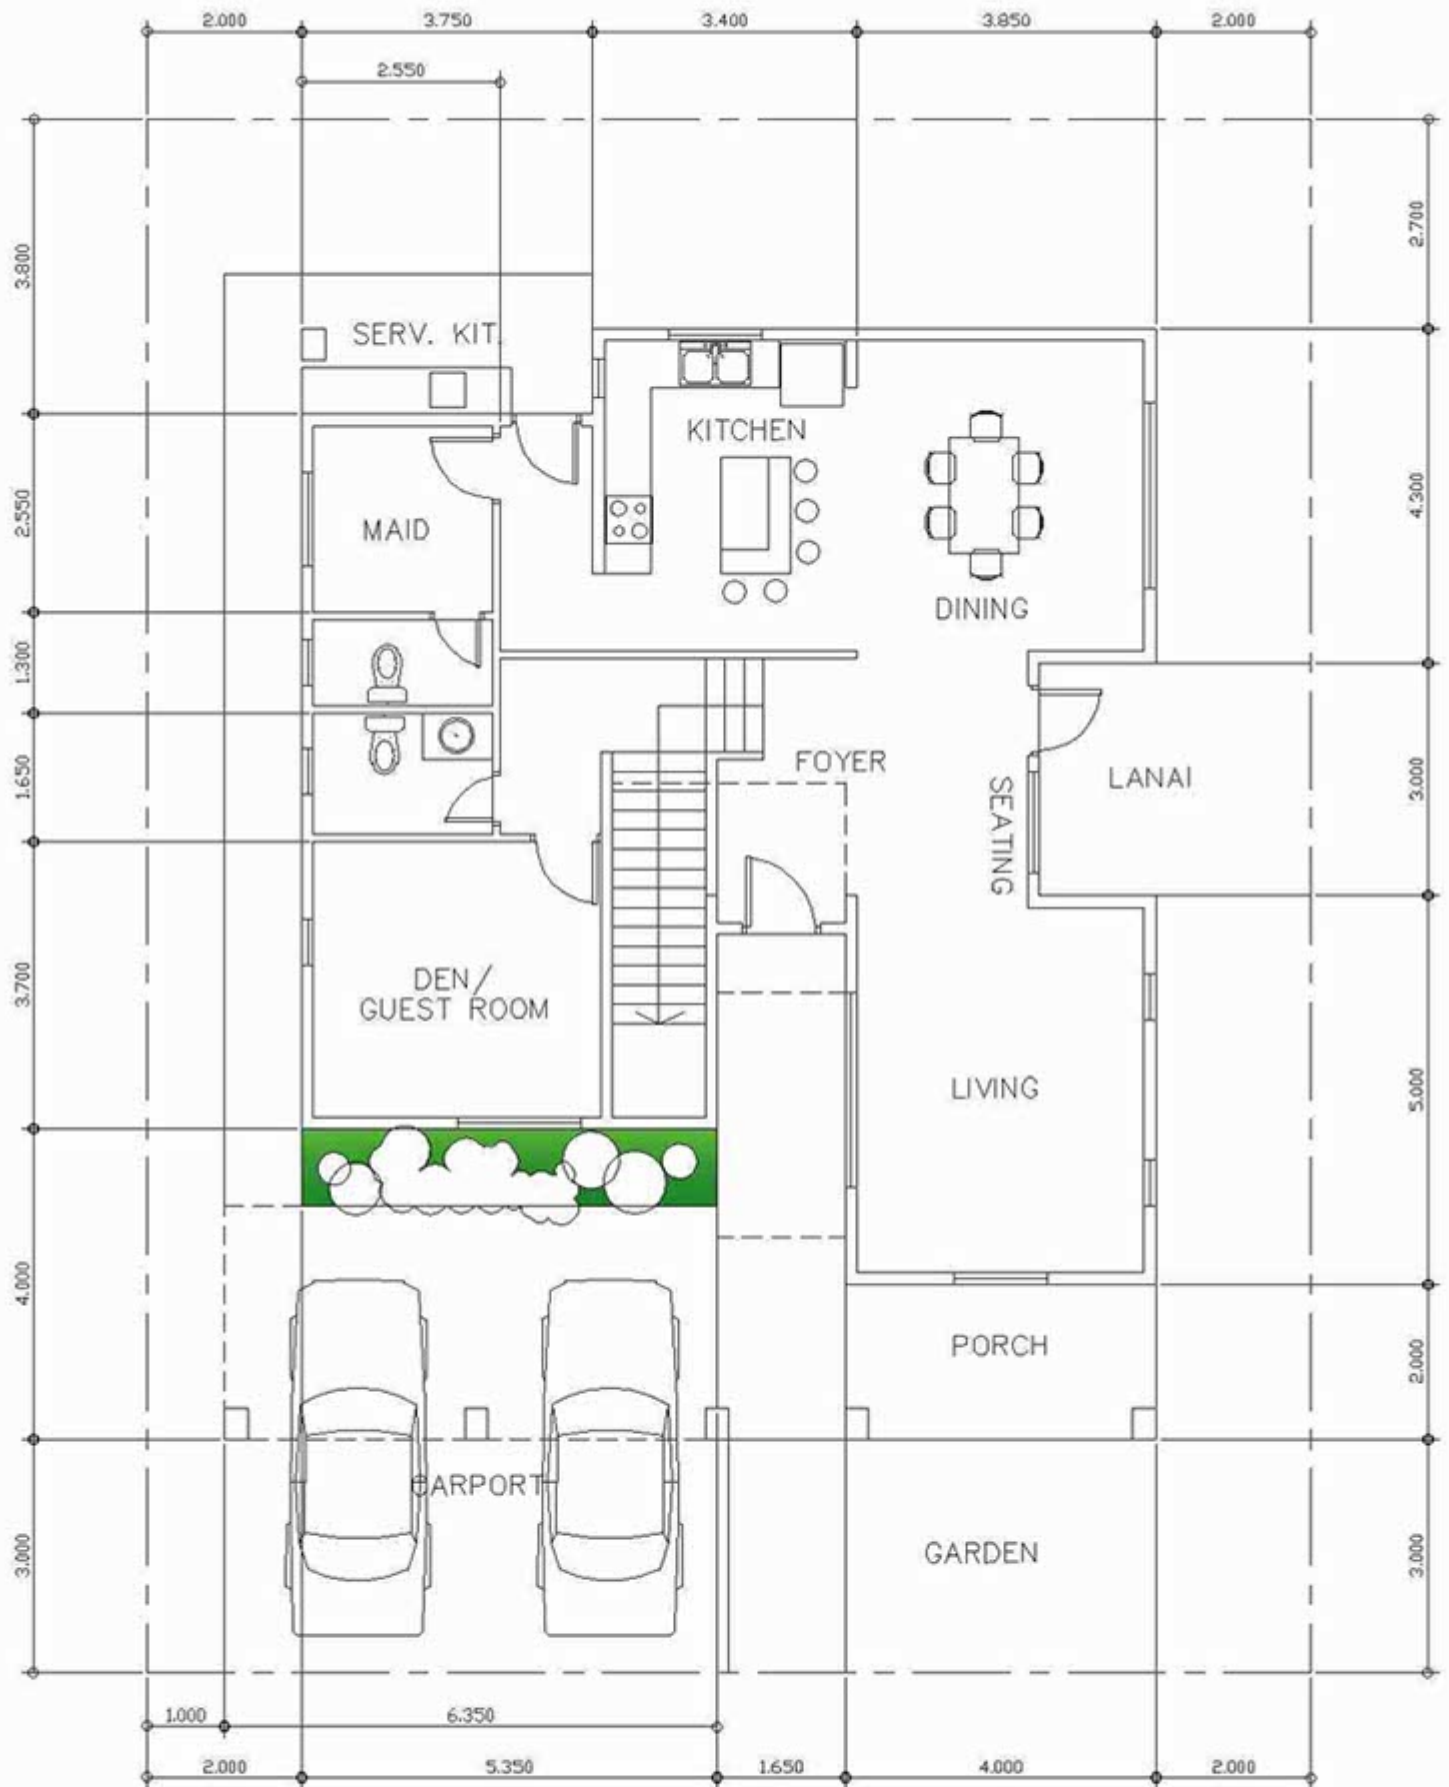


scheme

MH-105

GROUND FLOOR PLAN

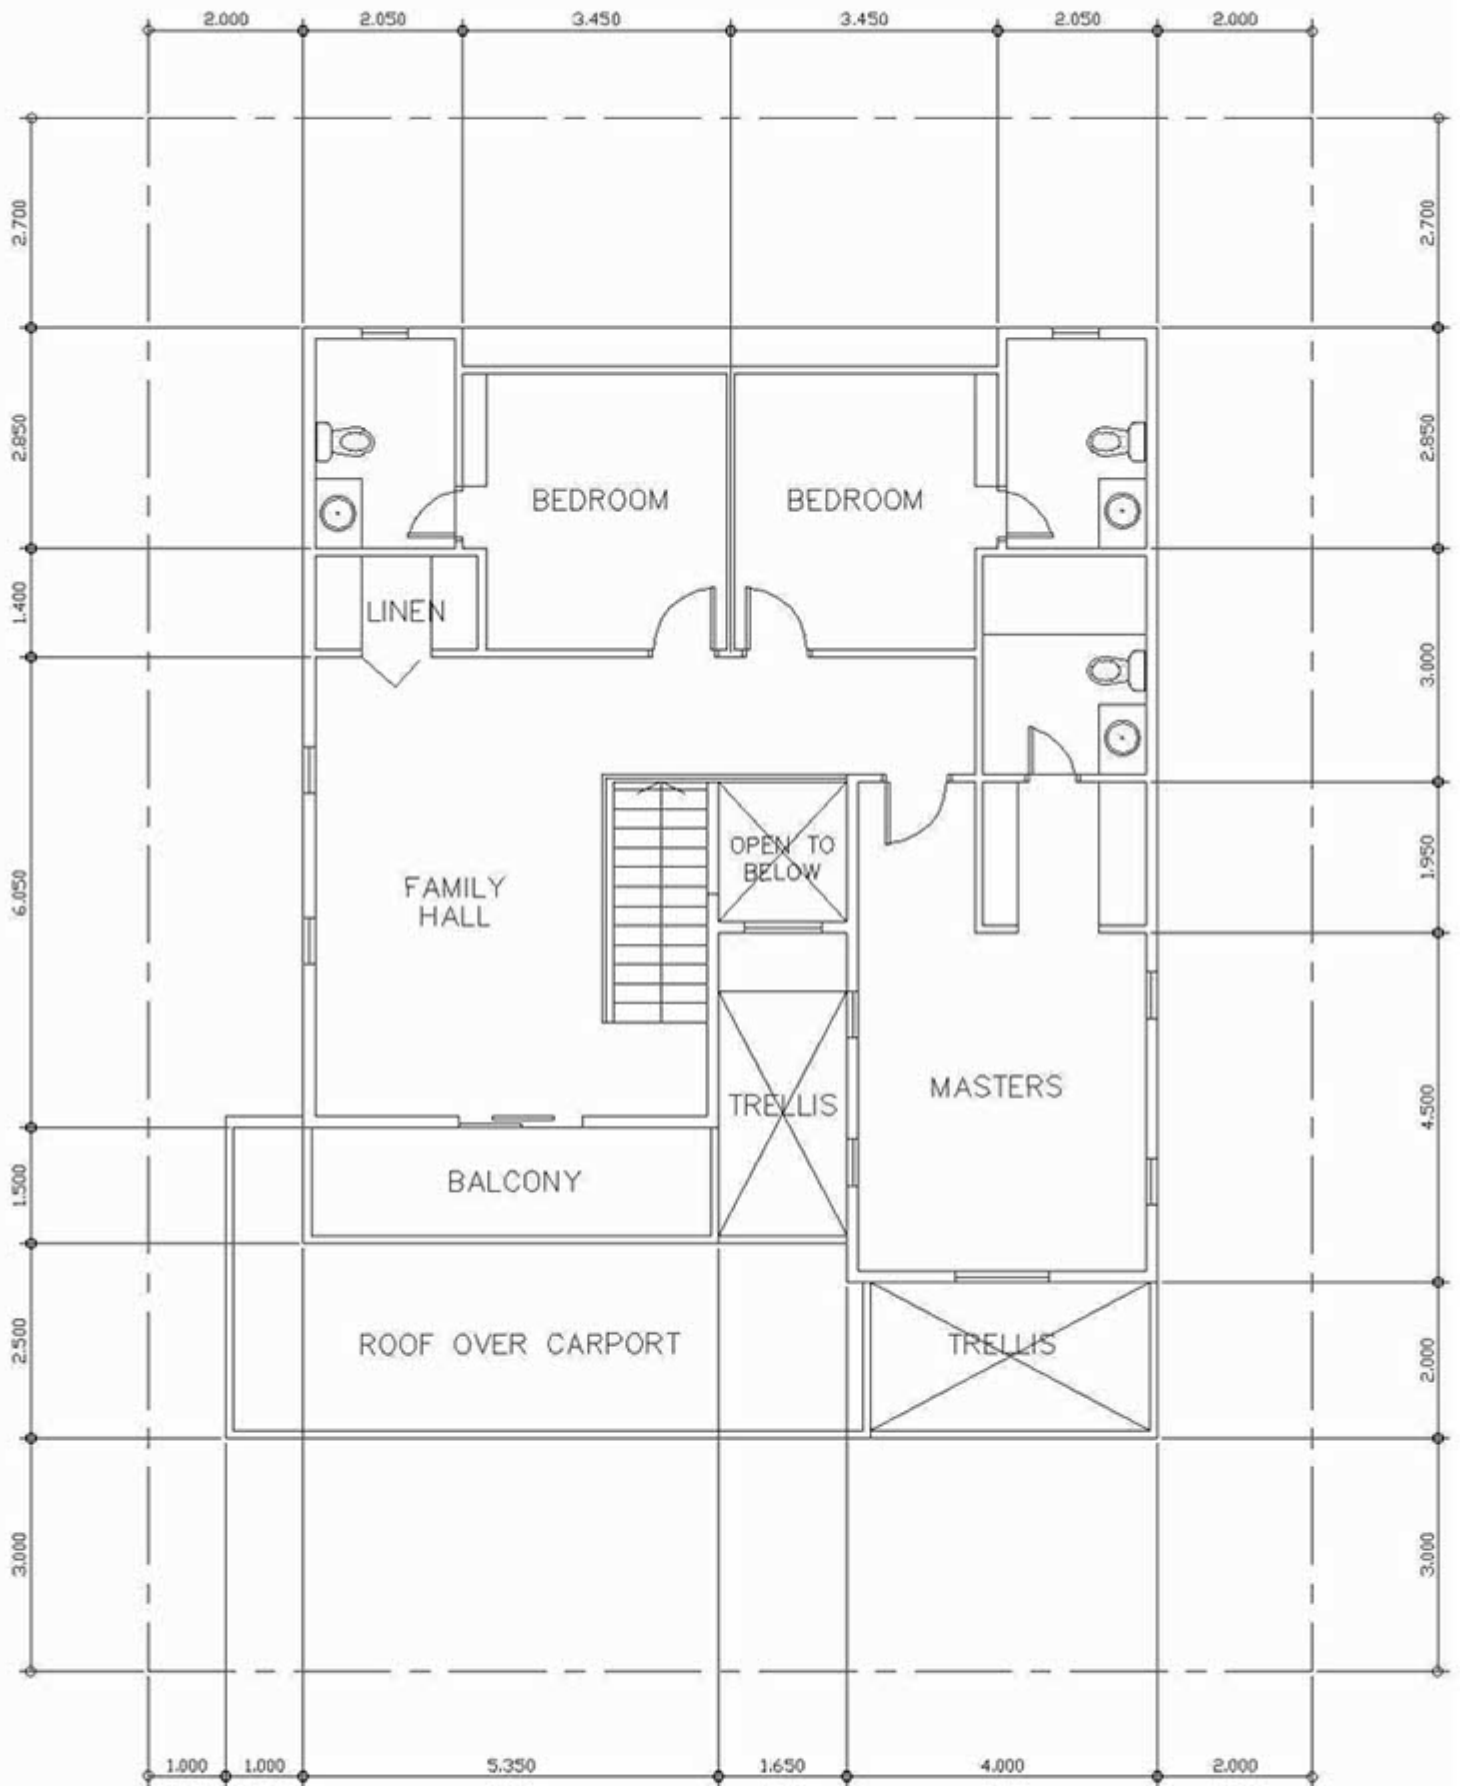


scheme
MH-105 SECOND FLOOR PLAN

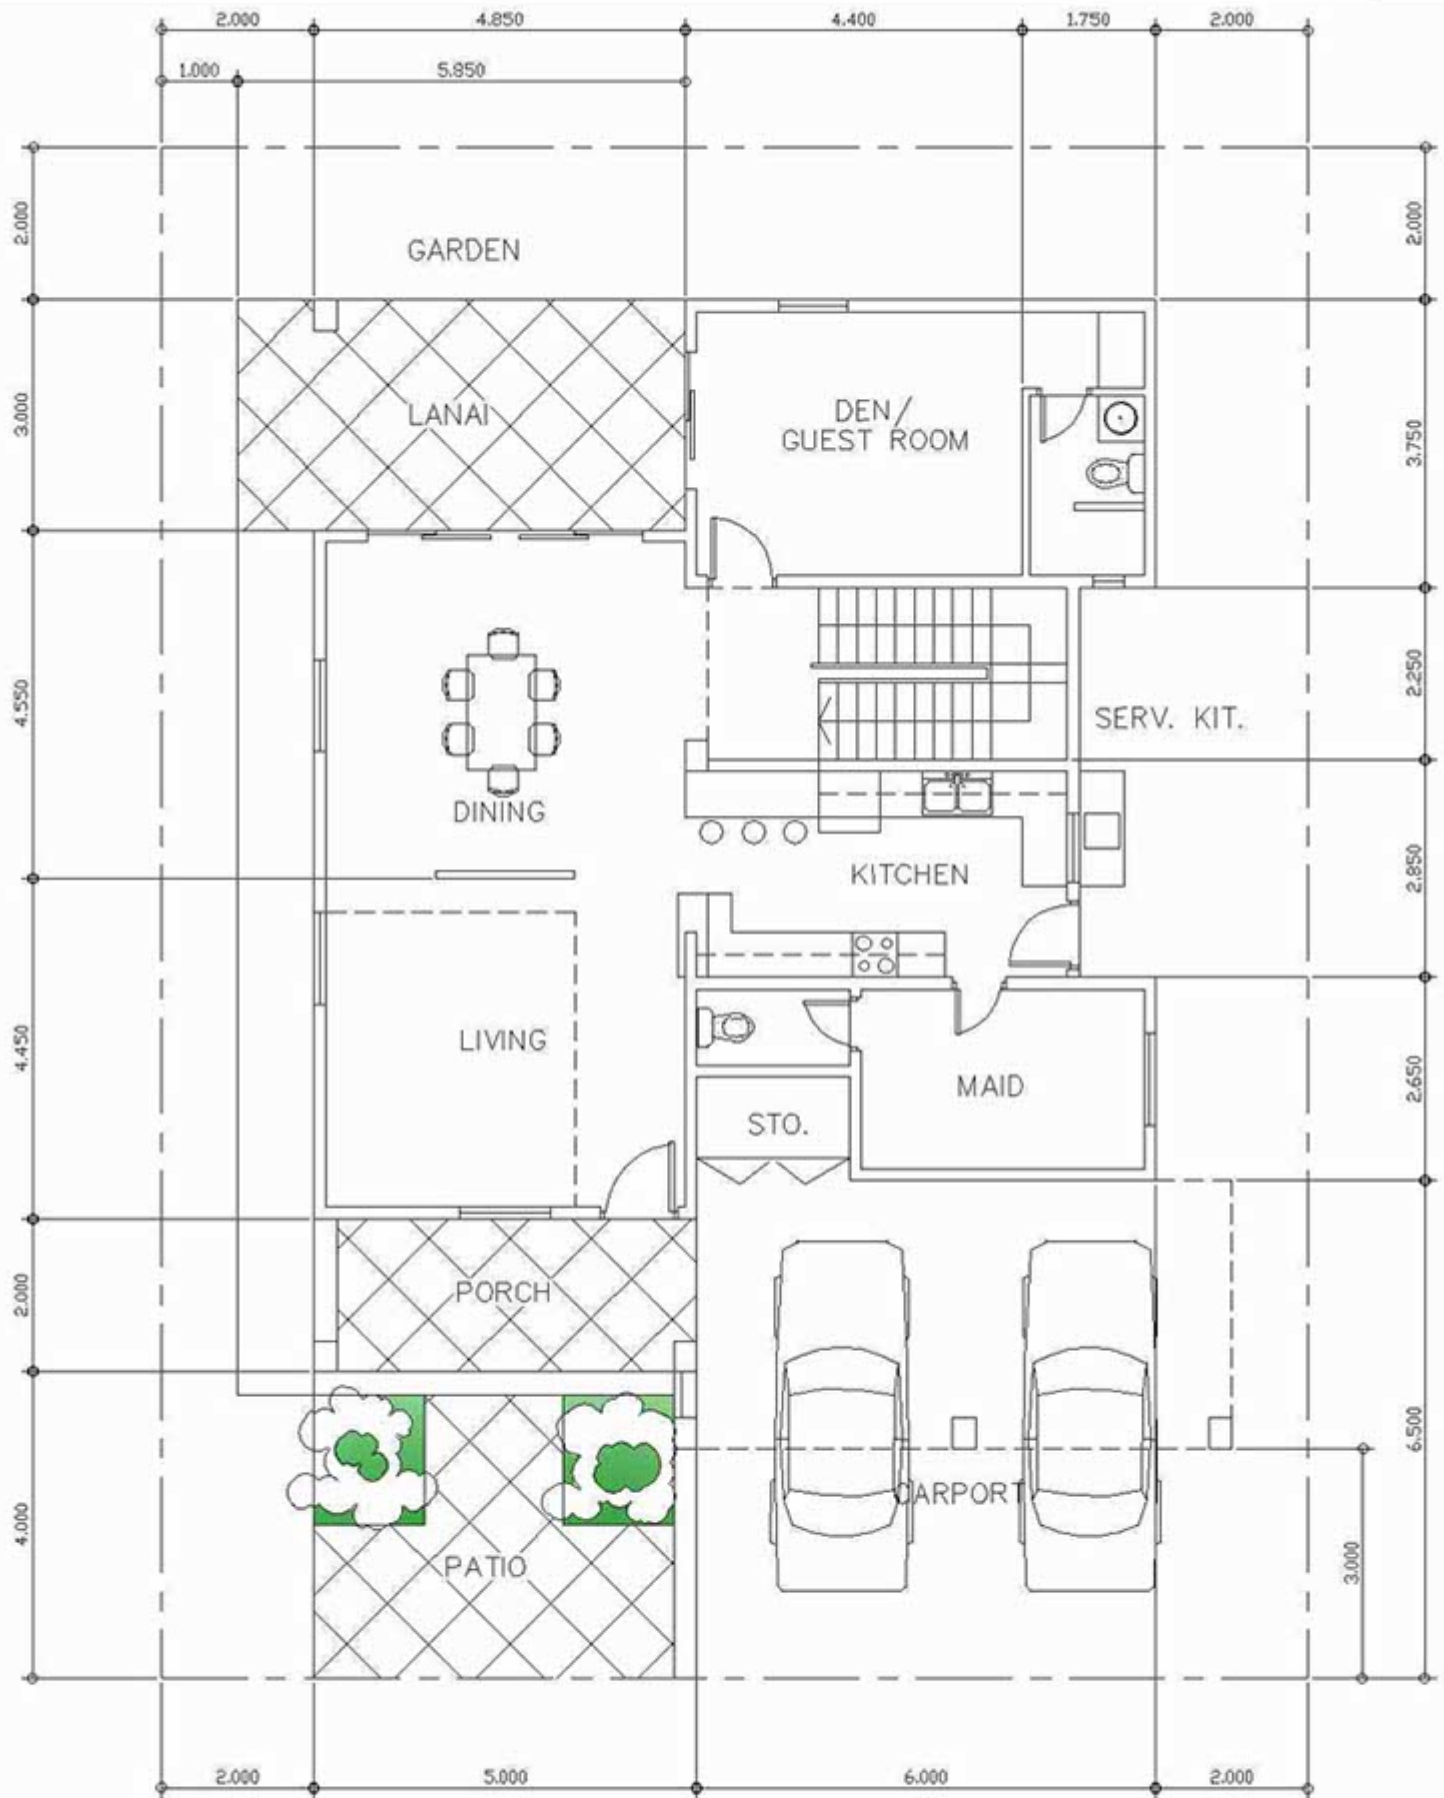


scheme
MH-106

GROUND FLOOR PLAN

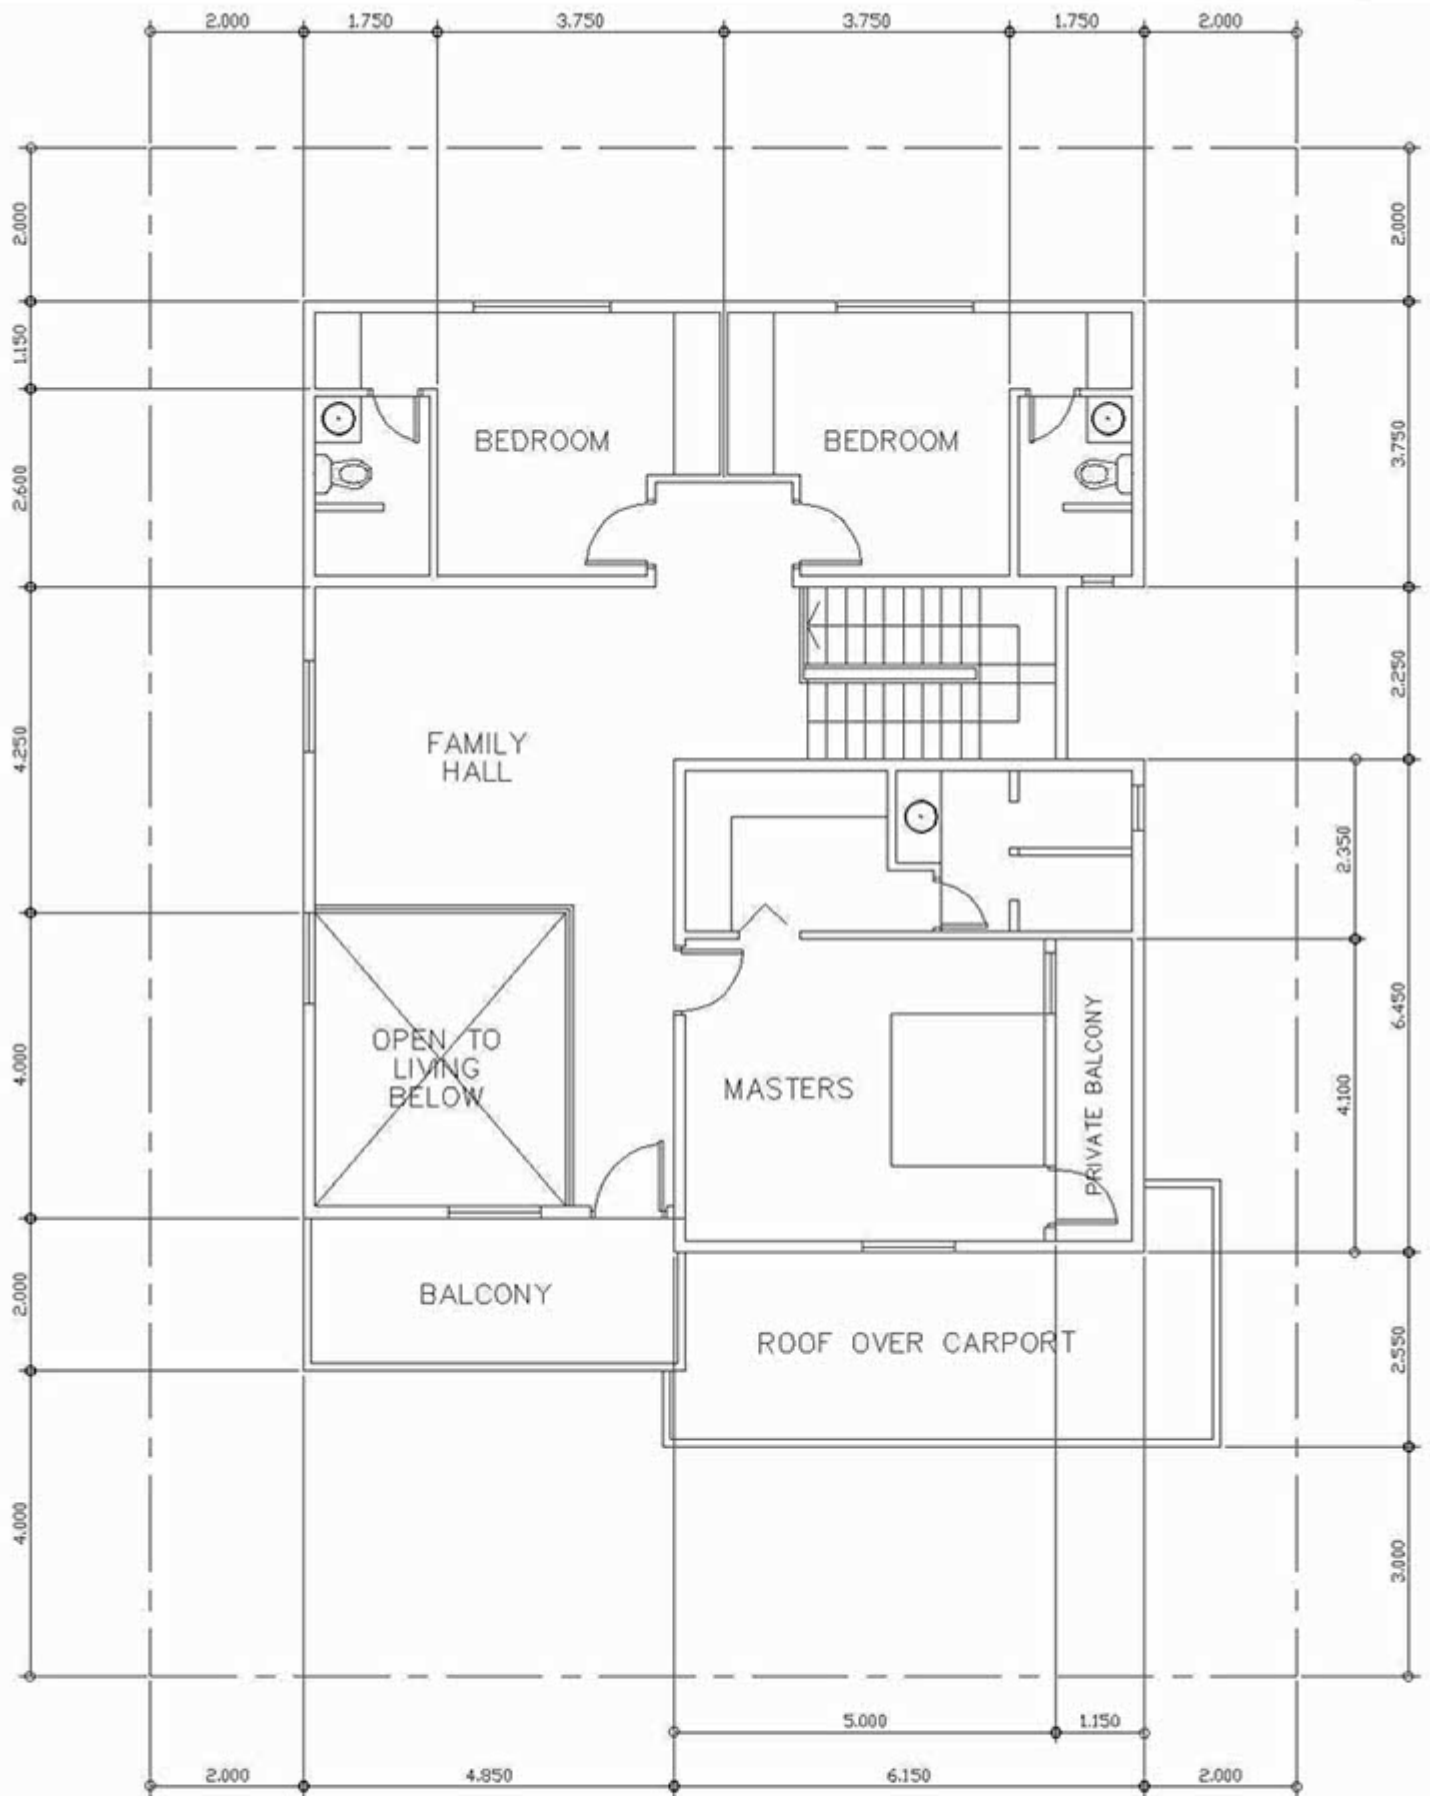


scheme
MH-106 SECOND FLOOR PLAN

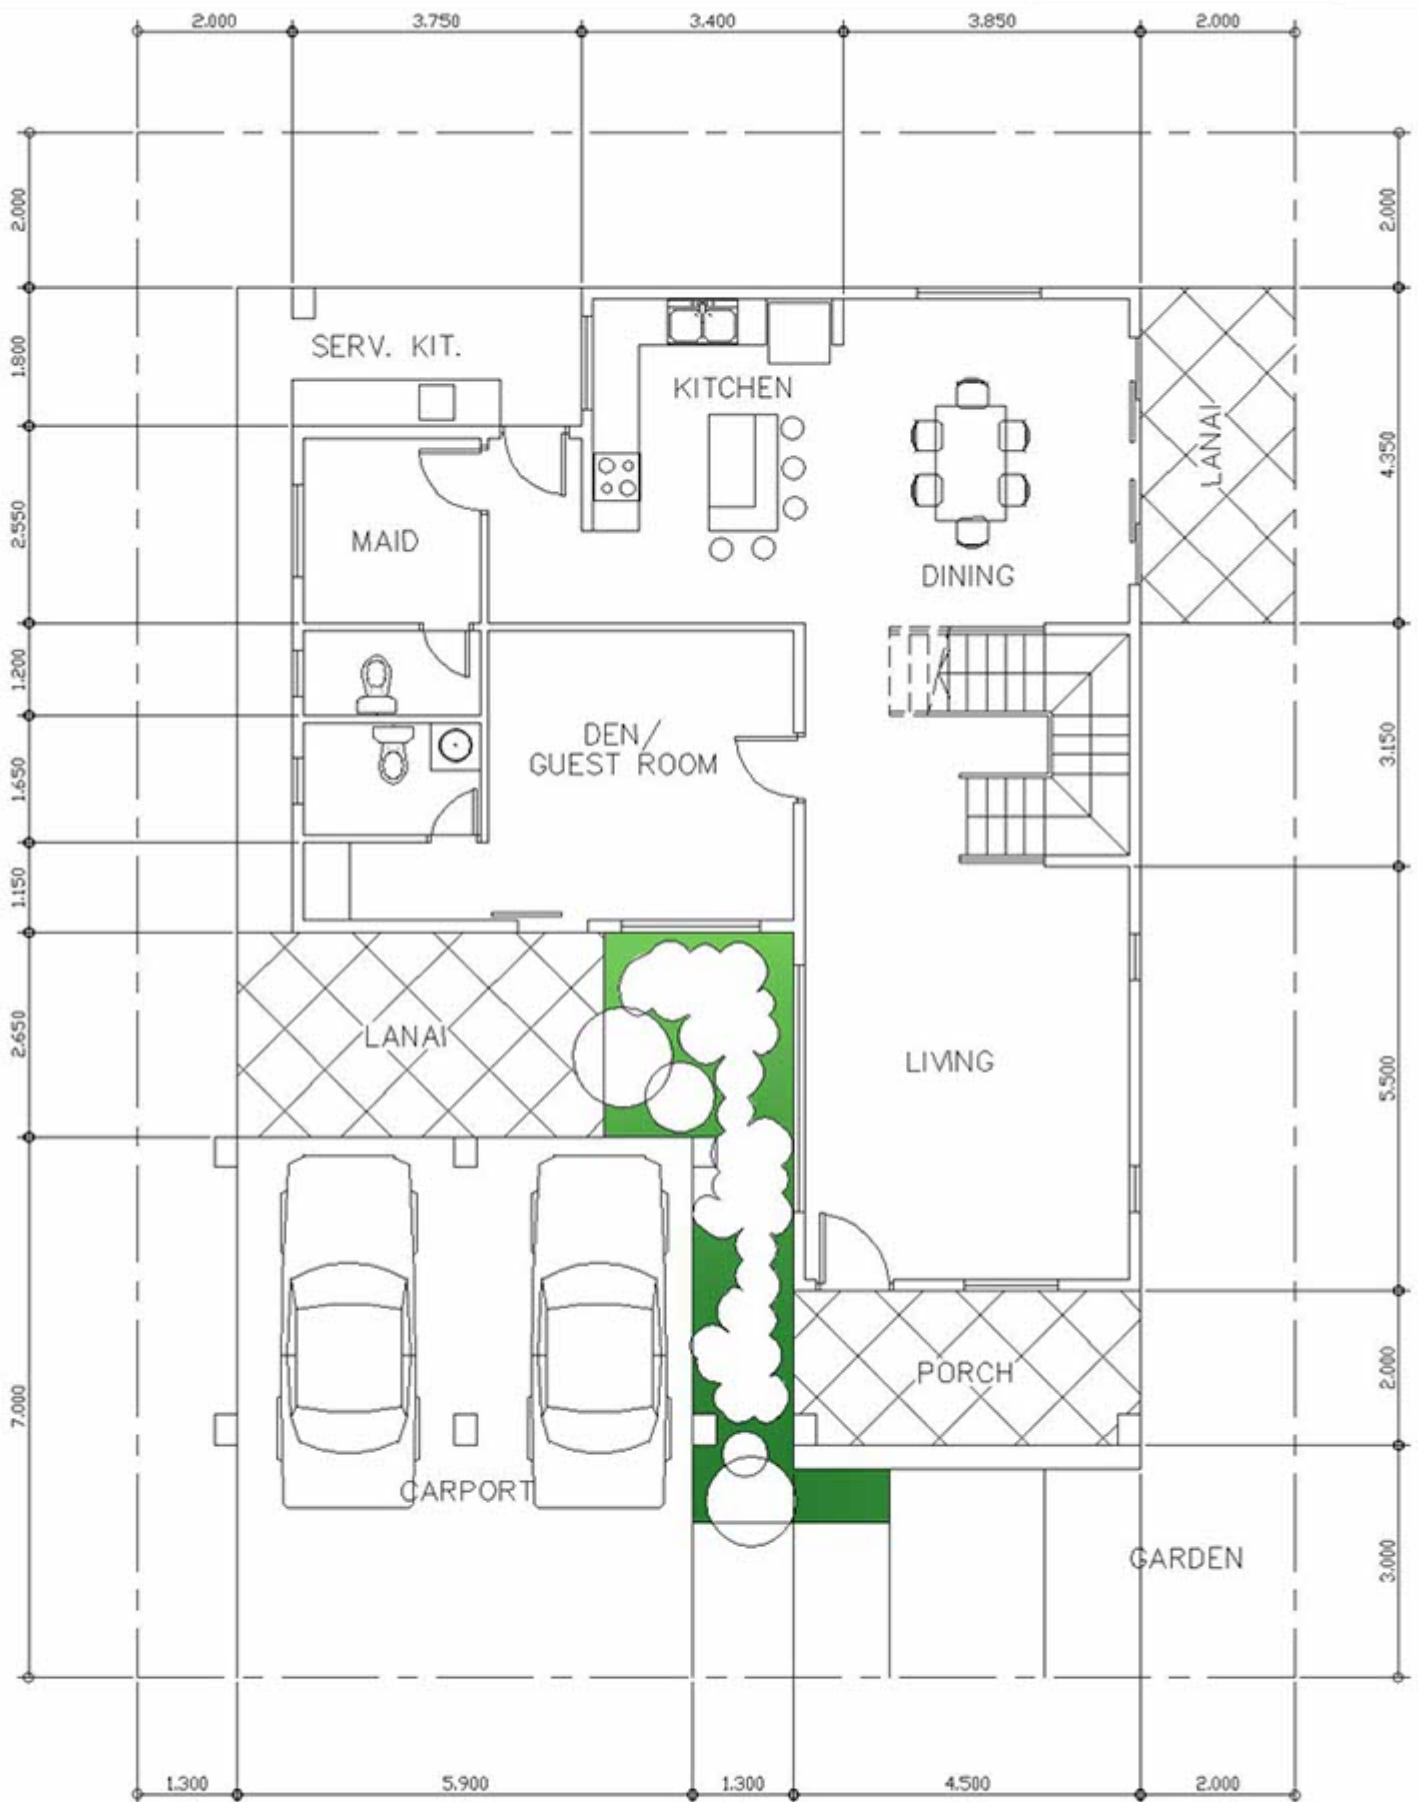

scheme
MH-107

GROUND FLOOR PLAN

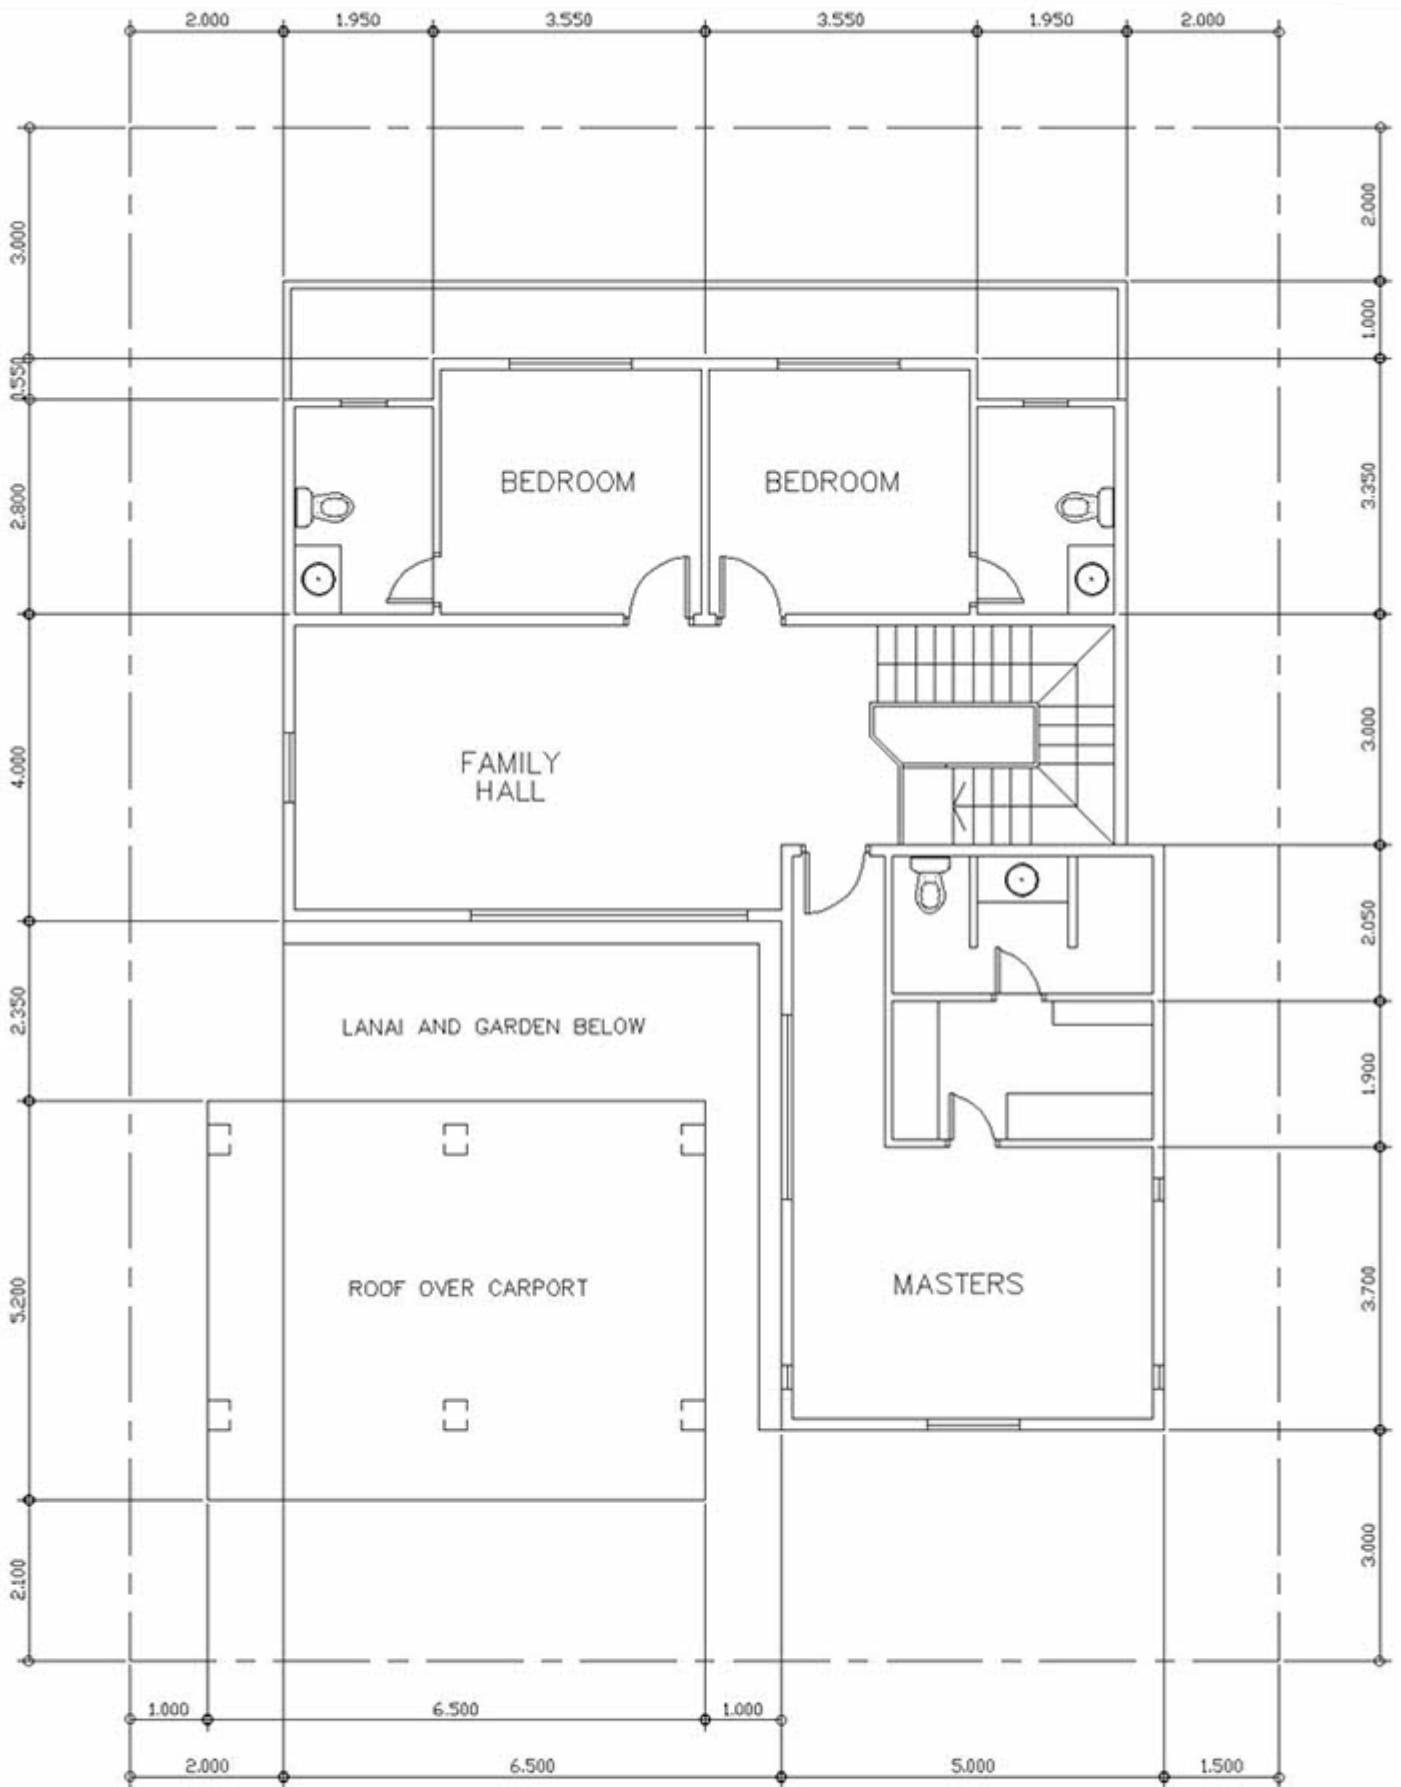

scheme

MH-107

SECOND FLOOR PLAN